


APPENDIX H – HEADSTONE DRIVE / HARROW VIEW / HEADSTONE GARDENS

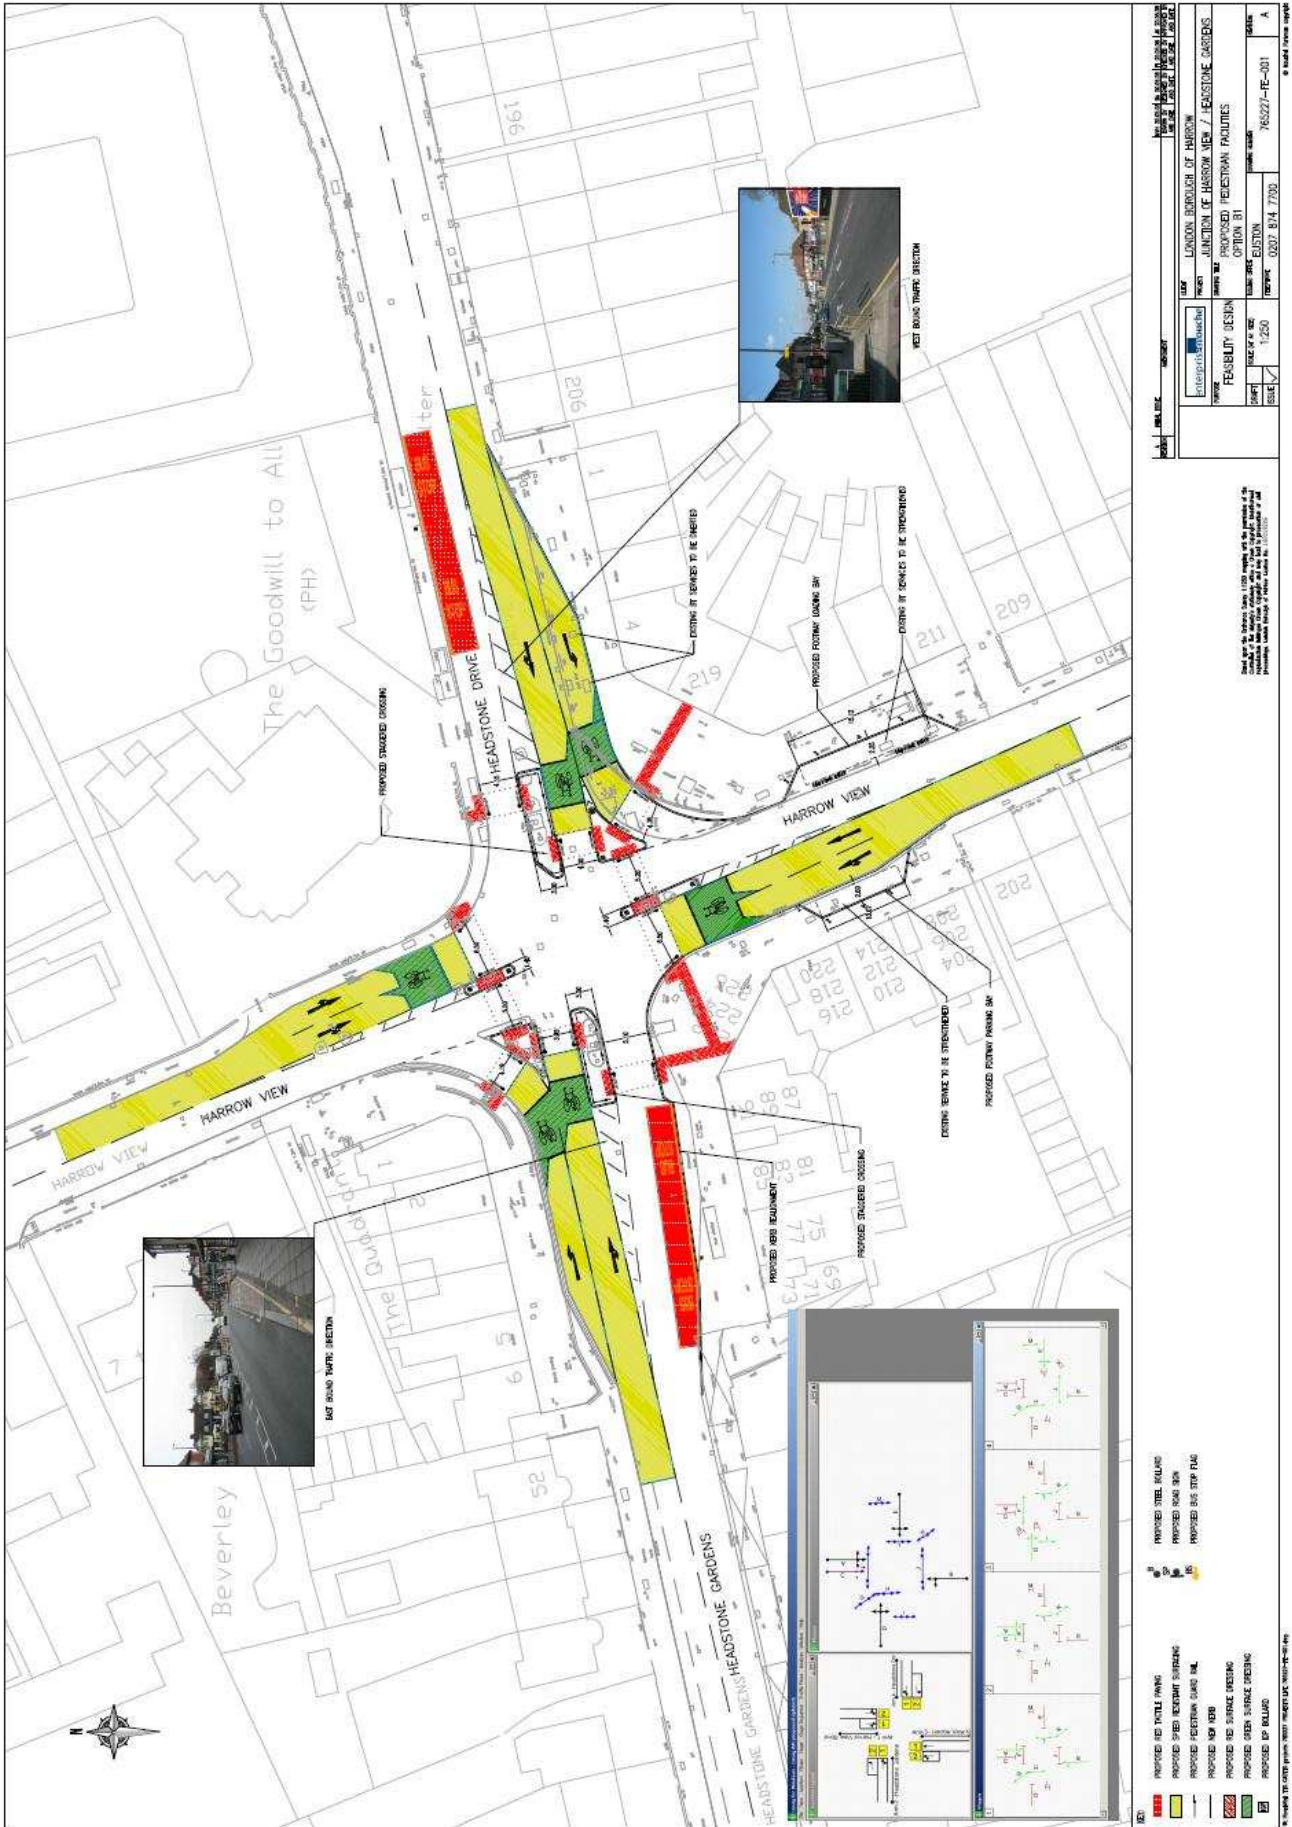


Scale: 1:250



Site: JUNCTION OF HARROW VIEW / HEADSTONE GARDENS


Option: B1

Scale: A




